


1 LANDSCAPE PLAN
SCALE: 1 : 20

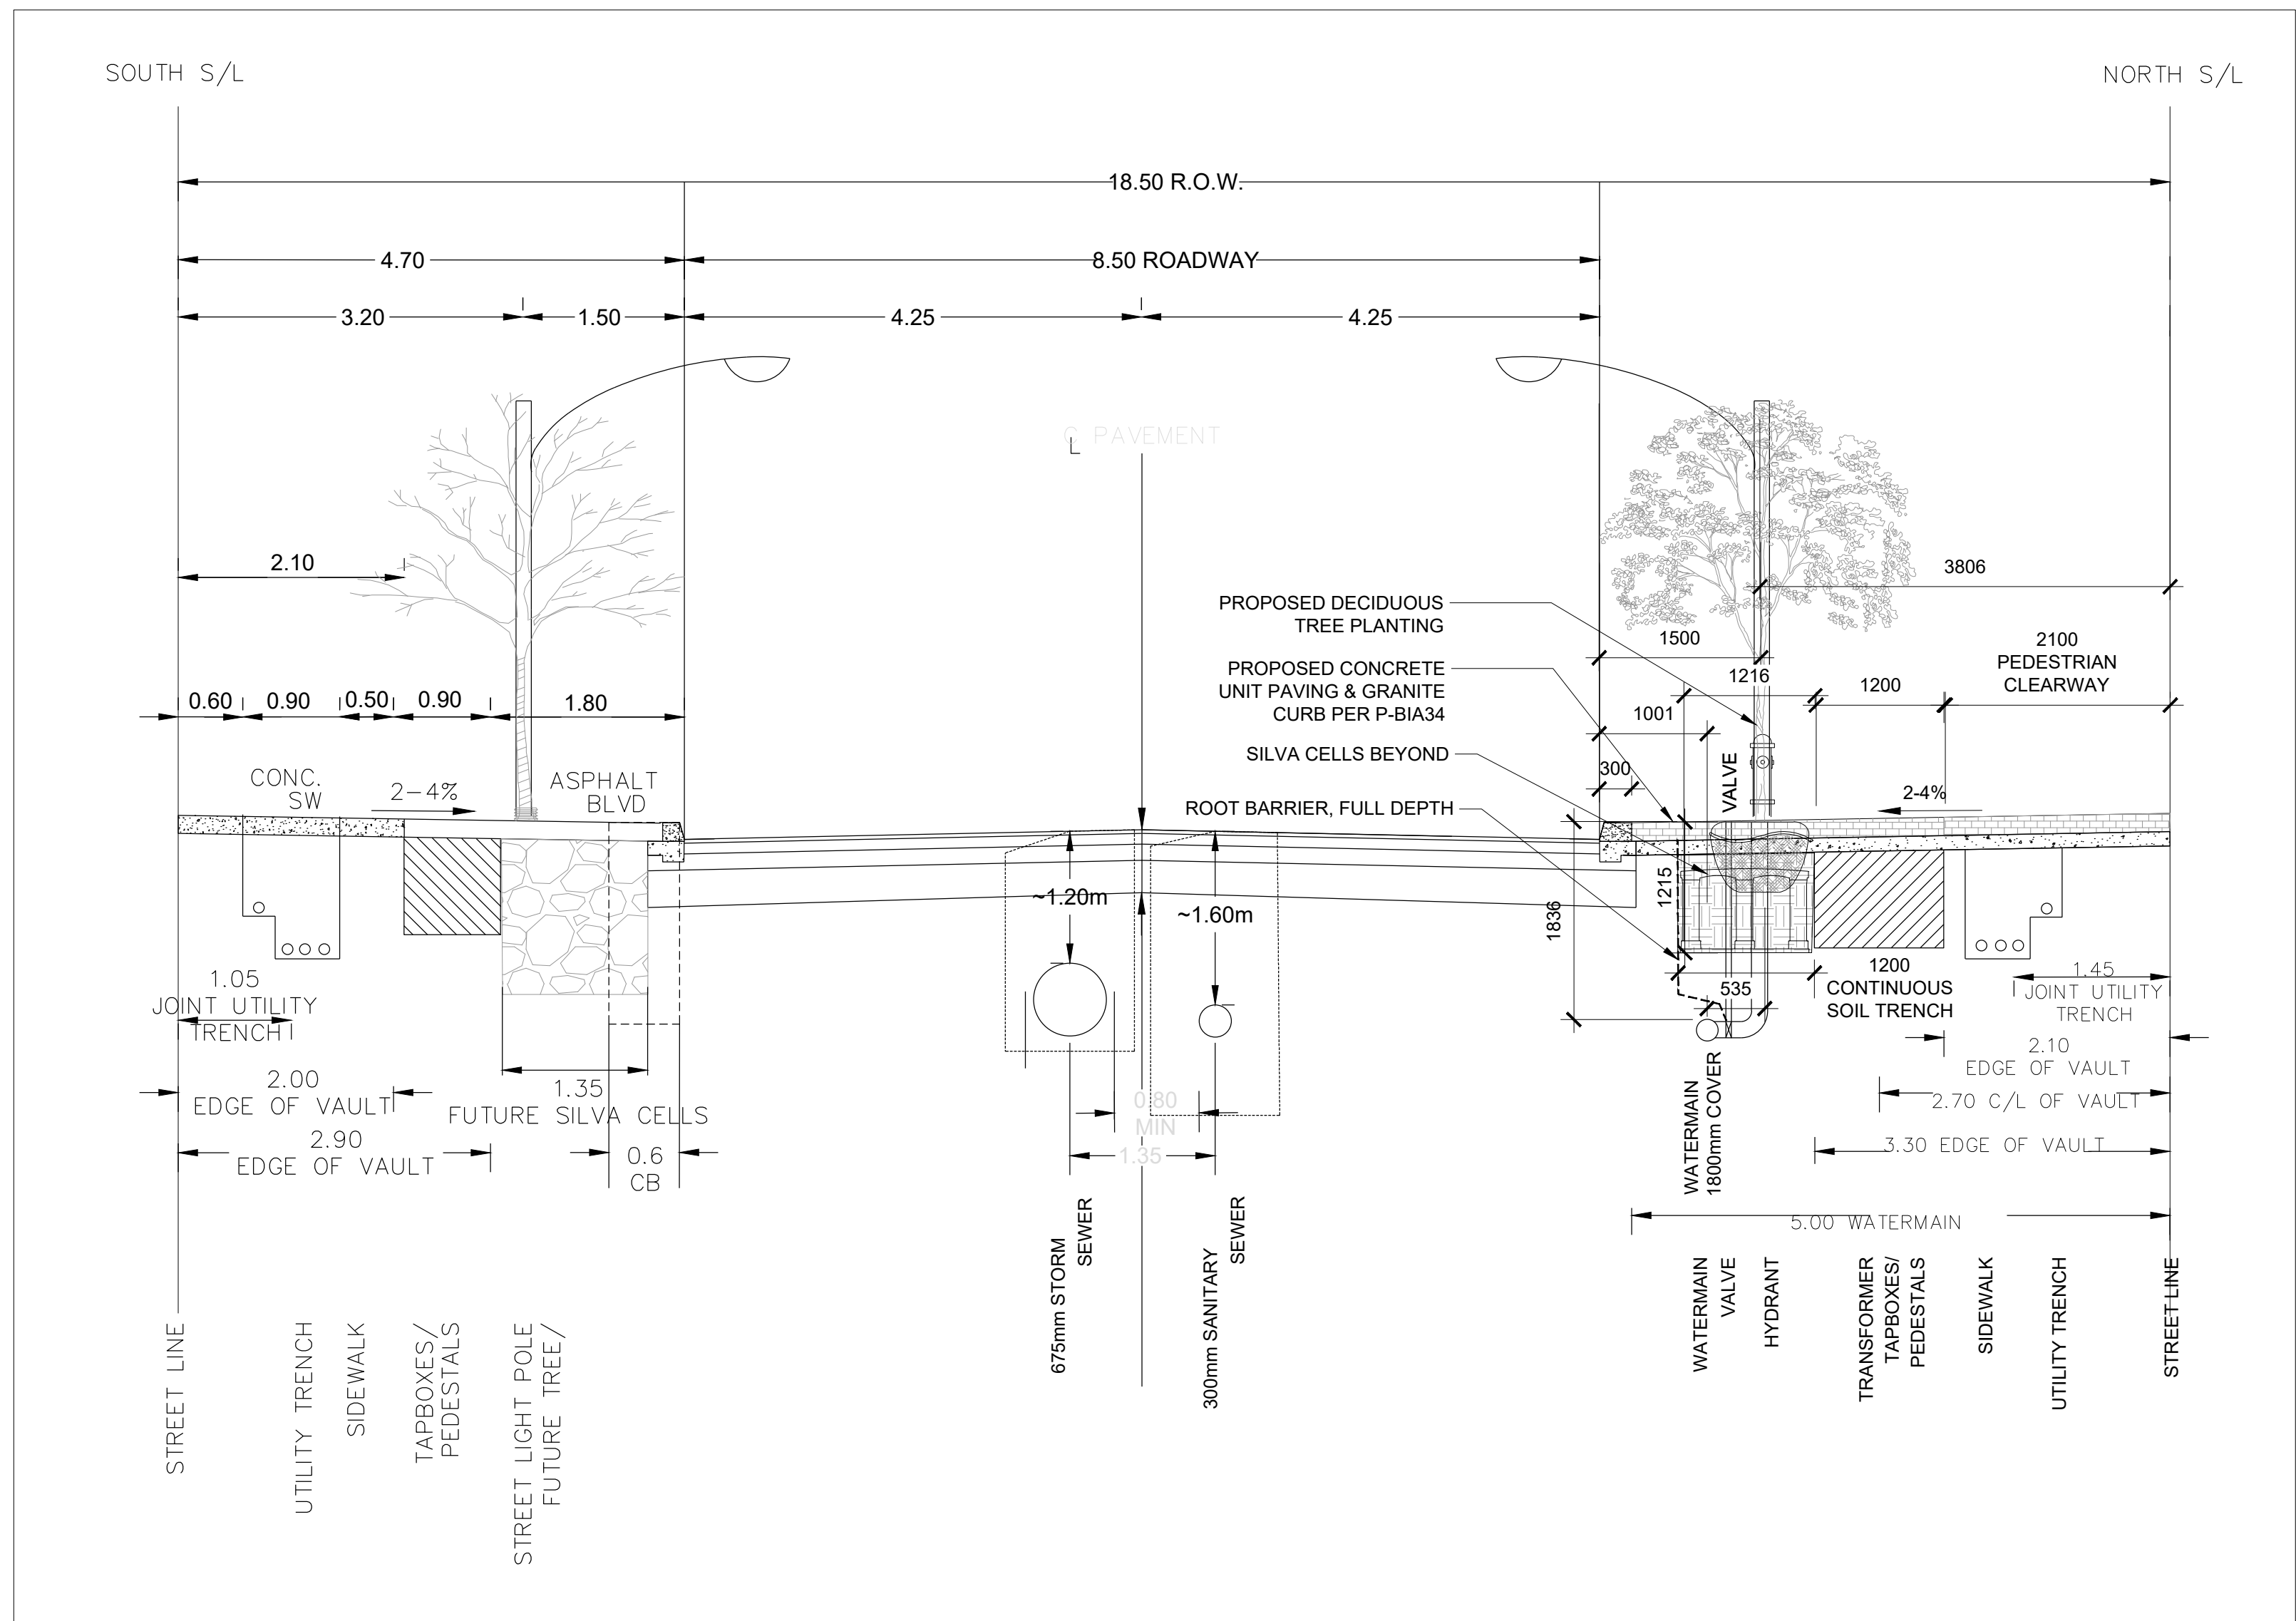

2 MODIFIED ROAD CROSS-SECTION (18.5M ROAD ALLOWANCE)
SCALE: 1 : 20

NOTES

LEGEND

- PROPOSED TREE
- FUTURE TREE (TO BE INSTALLED BY OTHERS)
- PROPOSED ASPHALT BOULEVARD
- PROPOSED UNIT PAVING
- STORM MANHOLE (EXISTING & PROPOSED)
- SANITARY MANHOLE (EXISTING & PROPOSED)
- SINGLE CATCHBASIN (EXISTING & PROPOSED)
- PROPOSED DOUBLE CATCHBASIN
- HYDRANT & VALVE (EXISTING & PROPOSED)
- VALVE & BOX (EXISTING & PROPOSED)
- PROPOSED JOINT UTILITY TRENCH
- LIGHT STANDARD (EXISTING & PROPOSED)
- EX. GAS LINE
- EX. HYDRO LINE
- EX. CABLE / TV LINE
- EX. TELECOMMUNICATION LINE
- EX. OVERHEAD HYDRO LINE
- PROPOSED WATER MAIN

ISSUE

10	
9	
8	
7	
6	
5	
4	
3	
2	
1	2021-02-23 ISSUED FOR REVIEW

ASSOCIATION OF LANDSCAPE ARCHITECTS ONTARIO MEMBER

Janet Rosenberg & Studio

Landscape Architecture and Urban Design

416 656 6665 416 656 5756 www.jrstudio.ca

148 Kenwood Avenue, Toronto Ontario M6C 2S3 Canada

GREENLAND

215 Lakeshore Boulevard East
Subdivision Road

Landscape Master Plan

SCALE: AS SHOWN

DRAWN: JRS

CHECKED: JRS

PROJECT NUMBER: 17-034

DRAWING DATE: 2021-02-18

L100