



DRAWING: L:\AECOM\GAC\PROJECTS\GTA WEST\040-CAD_GIS\16-CAD\03-SHEETS\GTA WEST\240 STORM MODELING
REVISED: 05/25/2021 Date: 12:40:53 PM
DRAWN BY: [unintelligible]

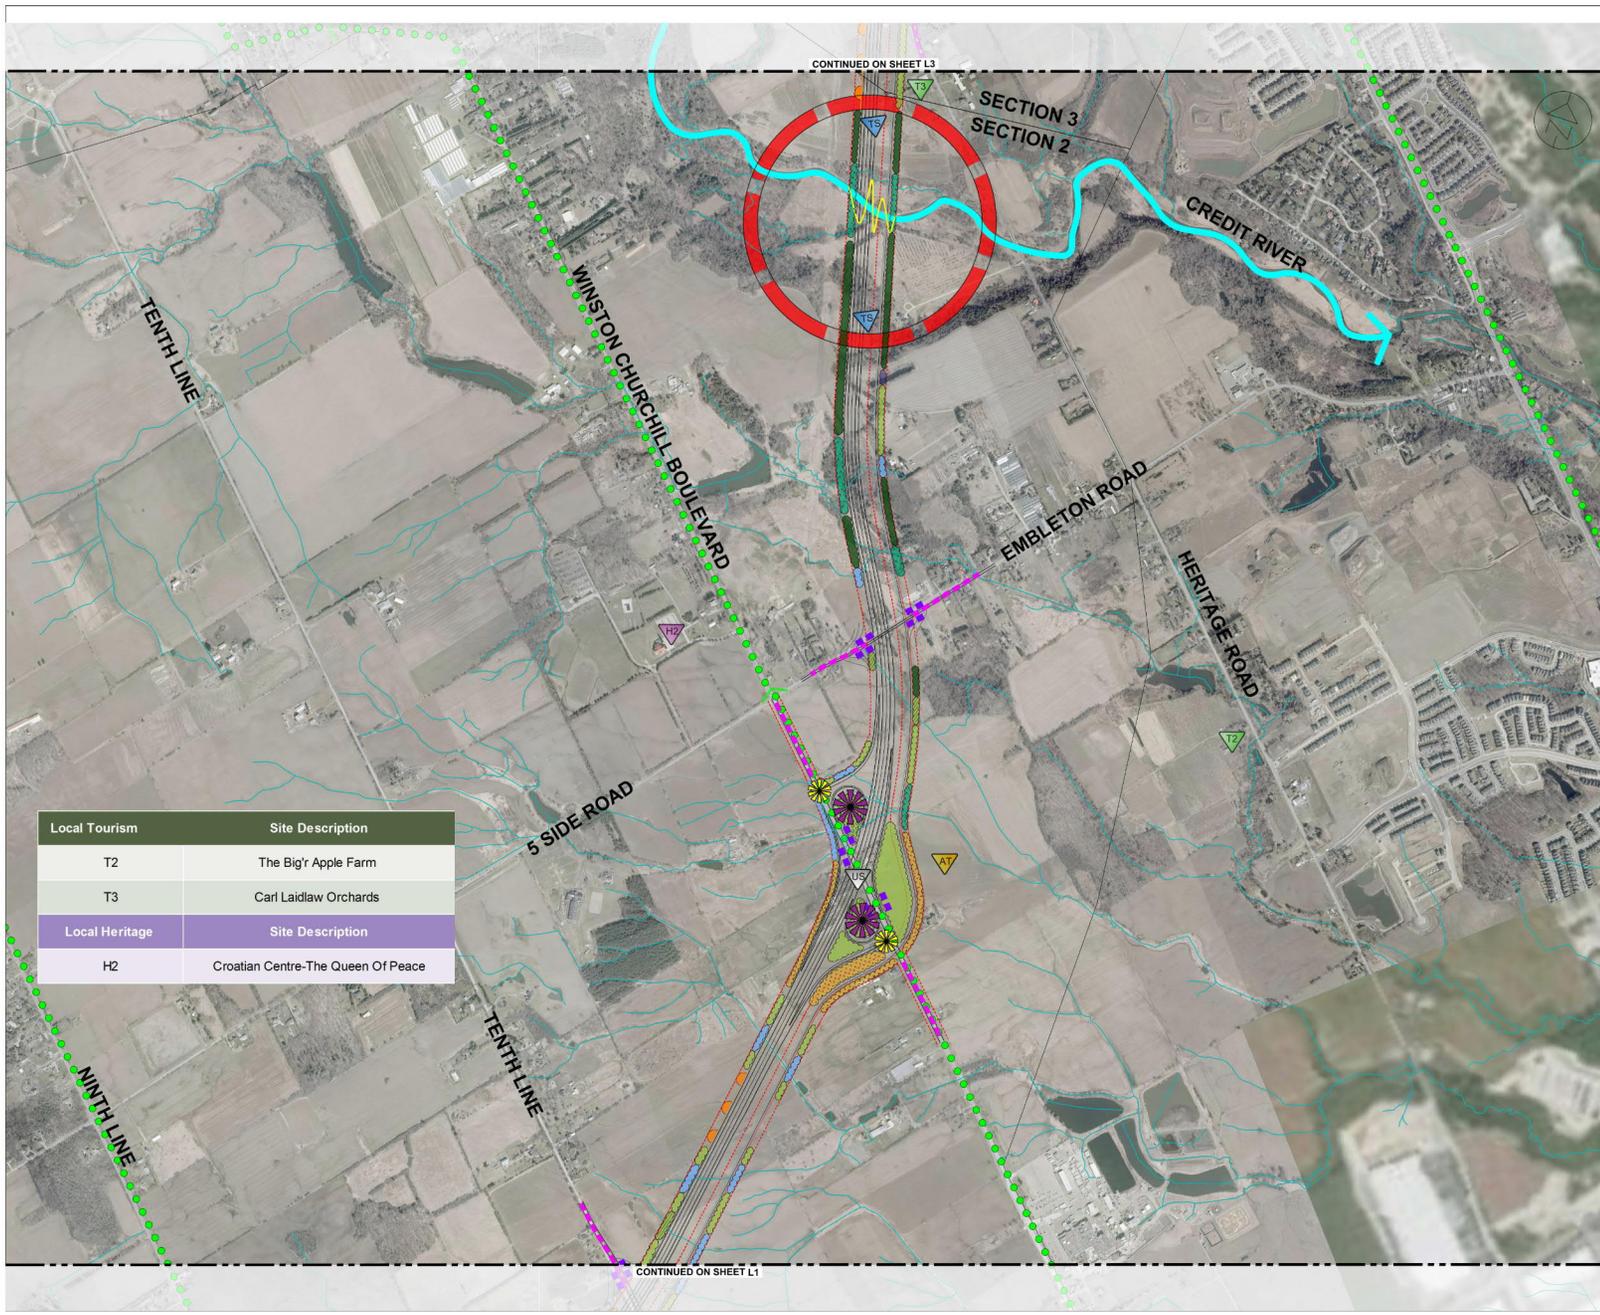

Local Tourism	Site Description
T2	The Big'r Apple Farm
T3	Carl Laidlaw Orchards
Local Heritage	Site Description
H2	Croatian Centre-The Queen Of Peace

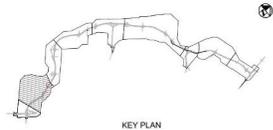

- LEGEND:
- PRELIMINARY HIGHWAY AND TRANSIT CORRIDOR RIGHT OF WAY (SHADING TO BE COVERED)
 - ENHANCED LANDSCAPE PLANTING - LOW GROW
 - ENHANCED LANDSCAPE PLANTING - DRAINAGE CHANNEL
 - REFORESTATION PLANTING
 - RURAL BUFFER PLANTING
 - WETLAND PLANTING
 - RIPARIAN PLANTING
 - STORMWATER MANAGEMENT LANDSCAPE PLANTING
 - VALLEY RESTORATION / NODE OF INTEREST
 - REGIONAL GATEWAY
 - COMMUNITY GATEWAY
 - GRADING REQUIRED
 - WINDSCREEN
 - WILDLIFE CROSSING
 - DENSE VISUAL VEGETATION SCREEN
 - BANK STABILIZATION
 - PROPOSED MUNICIPAL ROAD REALIGNMENT
 - PROPOSED MUNICIPAL TRAIL
 - EXISTING MUNICIPAL TRAIL
 - UNDER STRUCTURE TREATMENTS (DRIVABLE UNDER BRIDGE)
 - TOP OF STRUCTURE TREATMENTS (DRIVABLE OVER BRIDGE)
 - ANTICIPATED TRANSIT STATION ARCHITECTURAL TREATMENT (TRANSIT STATION LOCATIONS TO BE CONFIRMED)
 - LOCAL TOURISM
 - LOCAL HERITAGE

PLAN IS PRELIMINARY AND SUBJECT TO CHANGE.

B1	200821			PRELIMINARY CVP	
N2	Date	By		REVISIONS	MANU CAD



TITLE
**GTA WEST
 HIGHWAY AND TRANSIT CORRIDOR
 COMMUNITY VALUE PLAN
 ALTERNATIVE S2-2**

Scale: 1:8000 Drawing N2
 SHEET L2 of L9