
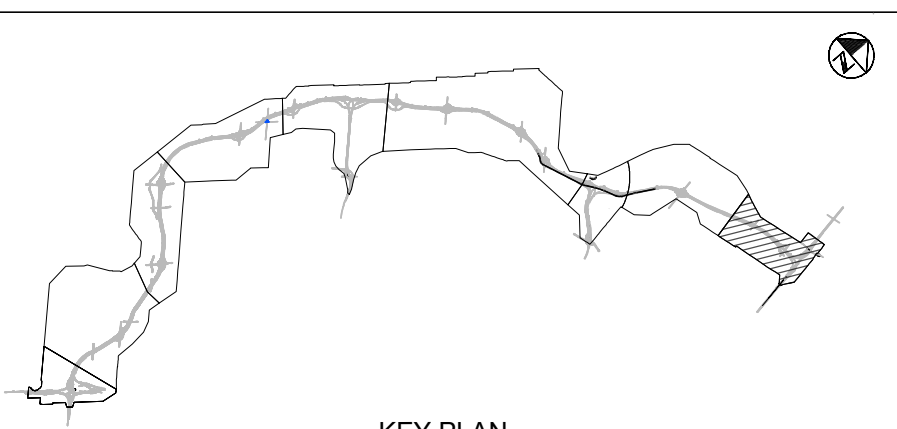


DRAWING: I:\DRAWINGS\LANDSCAPE\2018\14M-03321-01 GTA WEST\4. WORKING\3 CAD\STRAW MODEL-WSP.DWG  
LAYOUT TAB: L9  
REVISED BY:  
LAST SAVED: 05/18/2021 PM  
DRAWN BY:

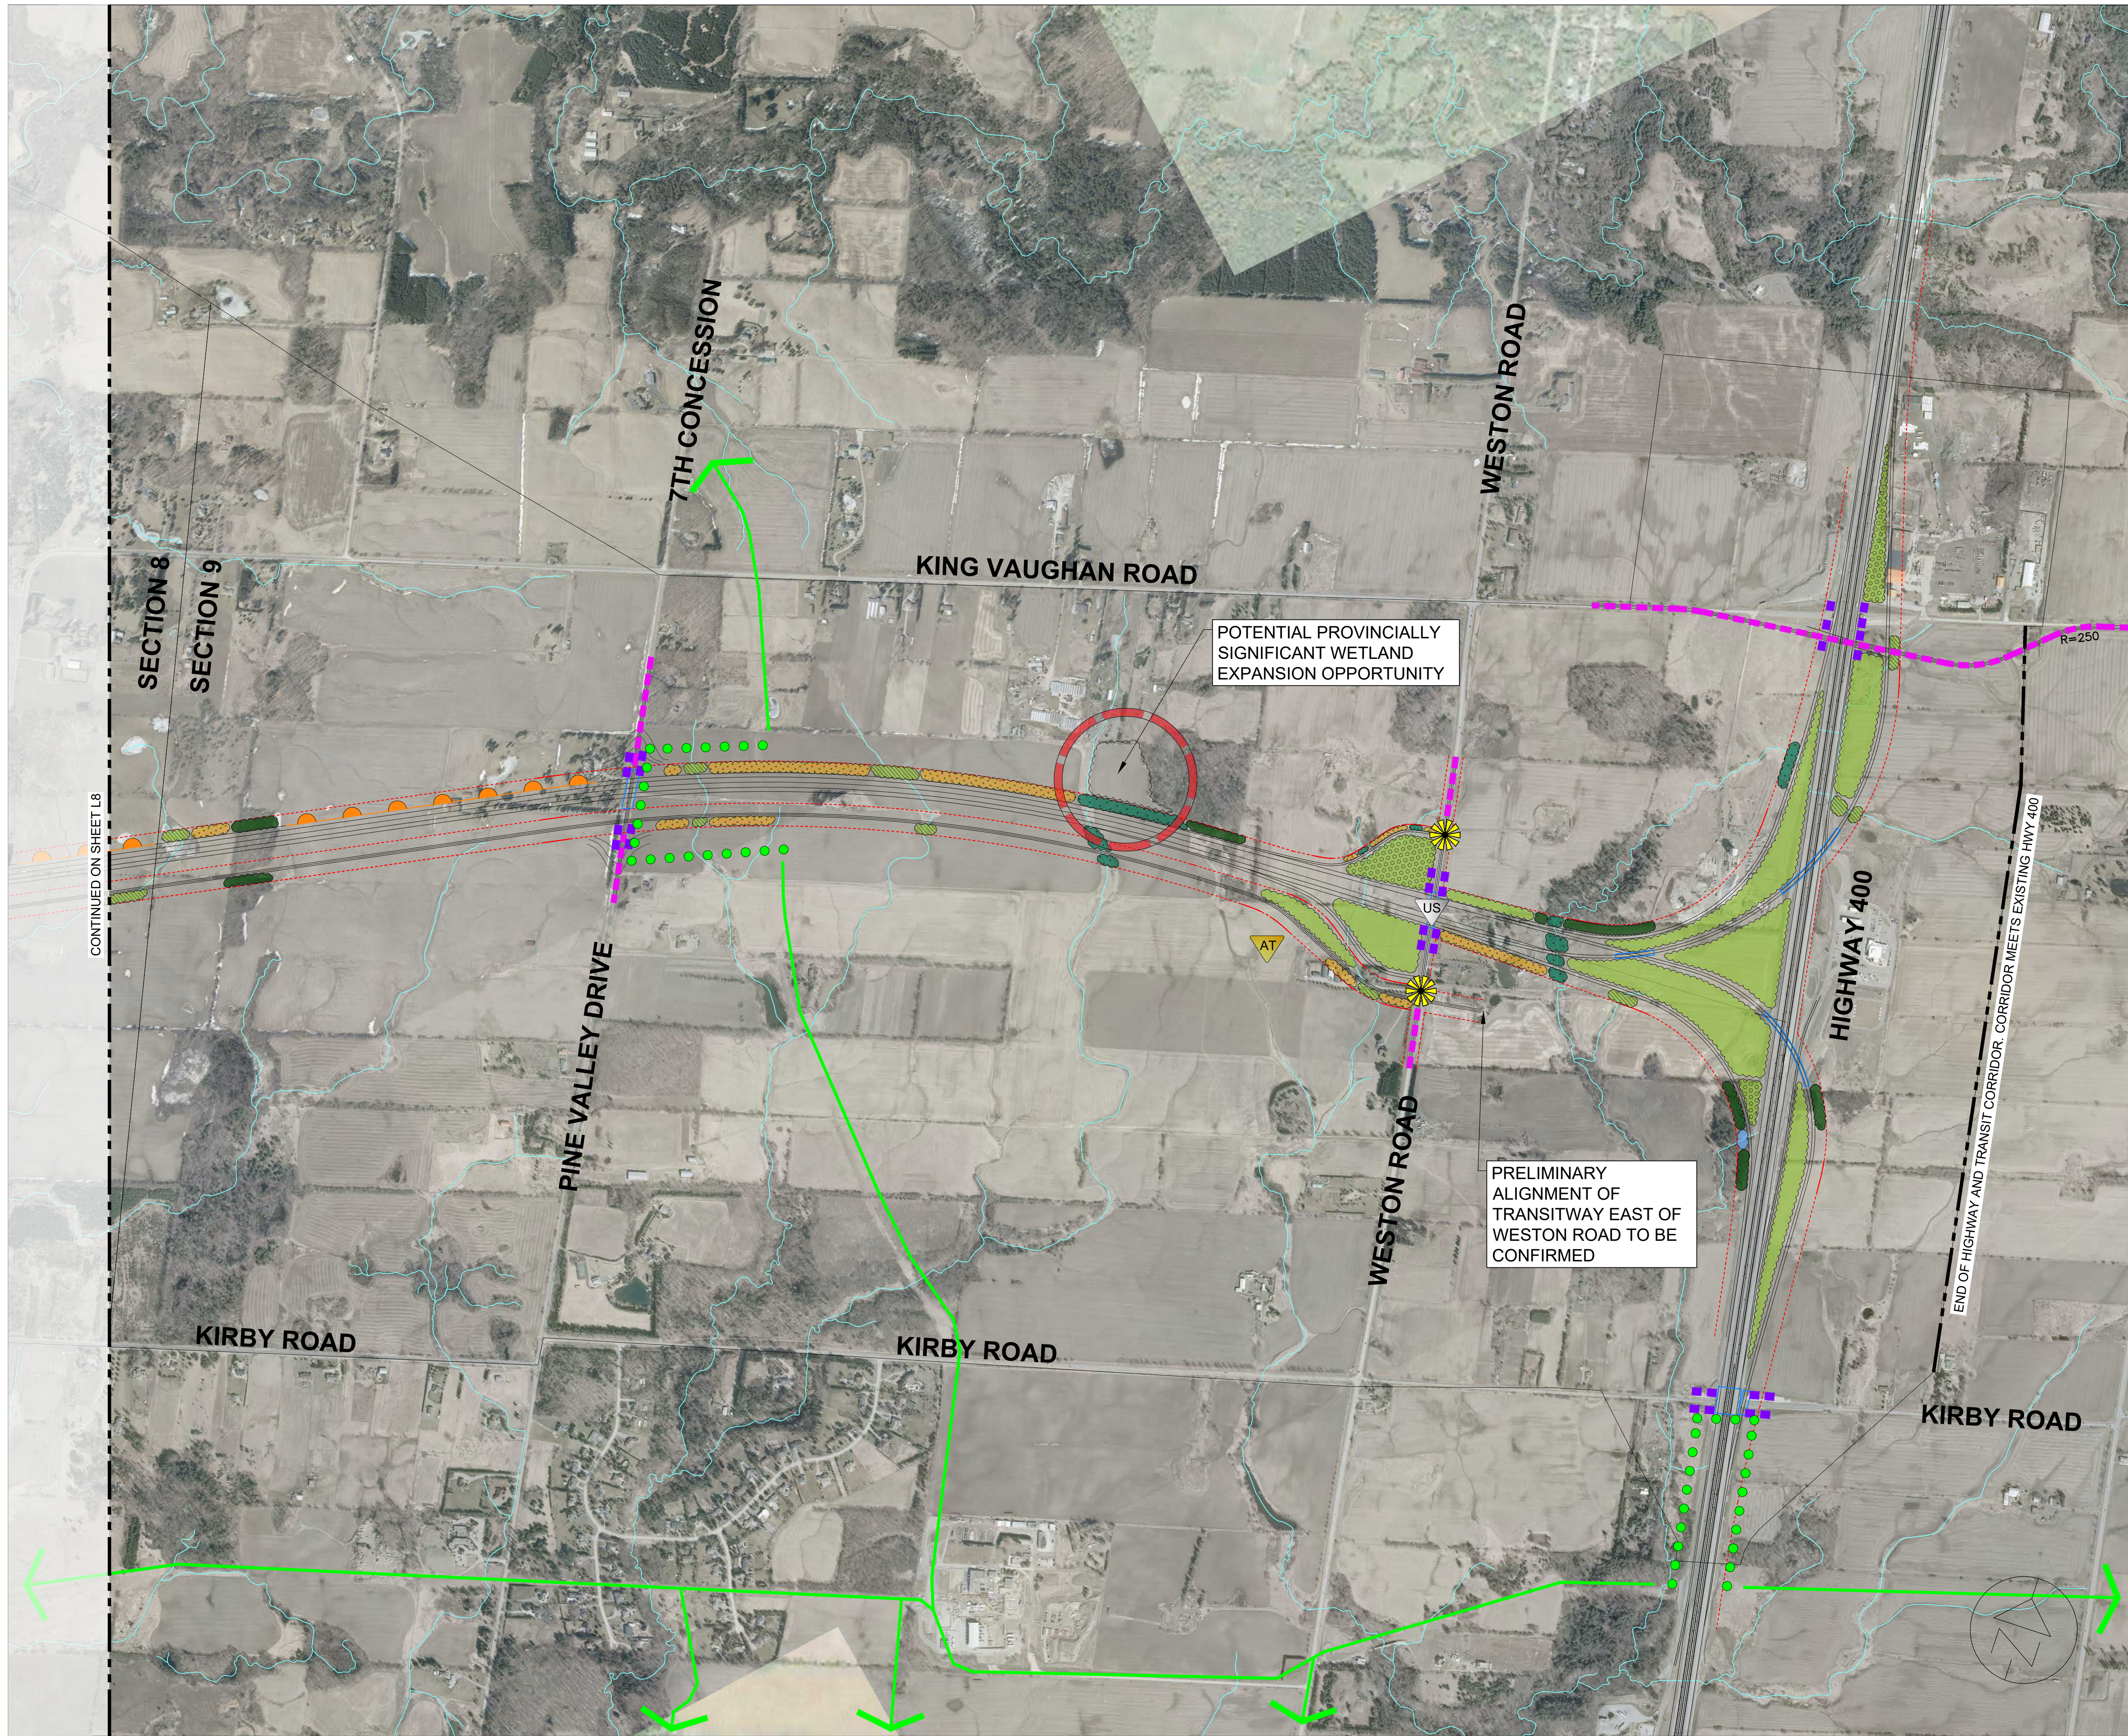

- LEGEND:
- PRELIMINARY HIGHWAY AND TRANSIT CORRIDOR RIGHT-OF-WAY (ALIGNMENT TO BE CONFIRMED)
  - ENHANCED LANDSCAPE PLANTING
  - ENHANCED LANDSCAPE PLANTING - LOW GROW
  - ENHANCED LANDSCAPE PLANTING - DRAINAGE CHANNEL
  - REFORESTATION PLANTING
  - RURAL BUFFER PLANTING
  - WETLAND PLANTING
  - RIPARIAN PLANTING
  - STORMWATER MANAGEMENT LANDSCAPE PLANTING
  - VALLEY RESTORATION / NODE OF INTEREST
  - REGIONAL GATEWAY
  - COMMUNITY GATEWAY
  - GRADING REQUIRED
  - WINDSCREEN
  - WILDLIFE CROSSING
  - DENSE VISUAL VEGETATION SCREEN
  - BANK STABILIZATION
  - PROPOSED MUNICIPAL ROAD REALIGNMENT
  - PROPOSED MUNICIPAL TRAIL
  - EXISTING MUNICIPAL TRAIL
  - UNDER STRUCTURE TREATMENTS (VISIBLE DRIVING UNDER BRIDGE)
  - TOP OF STRUCTURE TREATMENTS (VISIBLE DRIVING OVER BRIDGE)
  - ANTICIPATED TRANSIT STATION ARCHITECTURAL TREATMENT \*TRANSIT STATION LOCATIONS TO BE CONFIRMED
  - LOCAL TOURISM
  - LOCAL HERITAGE

PLAN IS PRELIMINARY AND SUBJECT TO CHANGE.

|    |          |    |                 |          |
|----|----------|----|-----------------|----------|
| 01 | 20/05/21 |    | PRELIMINARY CVP |          |
| NO | Date     | By | REVISIONS       | MANU CAD |



TITLE  
GTA WEST  
HIGHWAY AND TRANSIT CORRIDOR  
COMMUNITY VALUE PLAN  
ALTERNATIVE S9-1

Scale  
1:8000  
0 100 200 300 400  
Drawing NO  
SHEET L9 OF L9